


NOTICE: WHEN GOVERNMENT DRAWINGS, SPECIFICATIONS, OR OTHER DATA ARE USED FOR ANY PURPOSE OTHER THAN IN CONNECTION WITH A SPECIFICALLY RELATED GOVERNMENT PROCUREMENT OPERATION, THE UNITED STATES GOVERNMENT TAKES NO RESPONSIBILITY FOR ANY OBLIGATION WHATSOEVER, AND THE FACT THAT THE GOVERNMENT HAS BEEN FORMULATED, FORWARDED, OR IN ANY MANNER SUPPLIED AS THE BASIS OF ANY SPECIFICATIONS, OR OTHER DATA IS NOT TO BE REGARDED AS IMPLICATION OR ENDORSEMENT AS IN ANY MANNER UNDERMINING THE RIGHTS OF ANY OTHER PERSON OR CORPORATION, OR CONVEYING ANY RIGHTS OR PERMISSIONS TO MANUFACTURE, USE, OR SELL ANY PATENTED INVENTION THAT MAY IN ANY WAY BE RELATED THEREIN.

AND MAY BE REPRODUCED AND USED IN CONNECTION WITH ANY GOVERNMENT PROCUREMENT OR MAINTENANCE OPERATION."

NOTE: \*FOR INFORMATION ONLY. CONTRACTOR MAY AT HIS OPTION DEVIATE FROM THESE PROCESS DETAILS

REVISIONS			
SYM	DESCRIPTION	DATE	APPROVAL

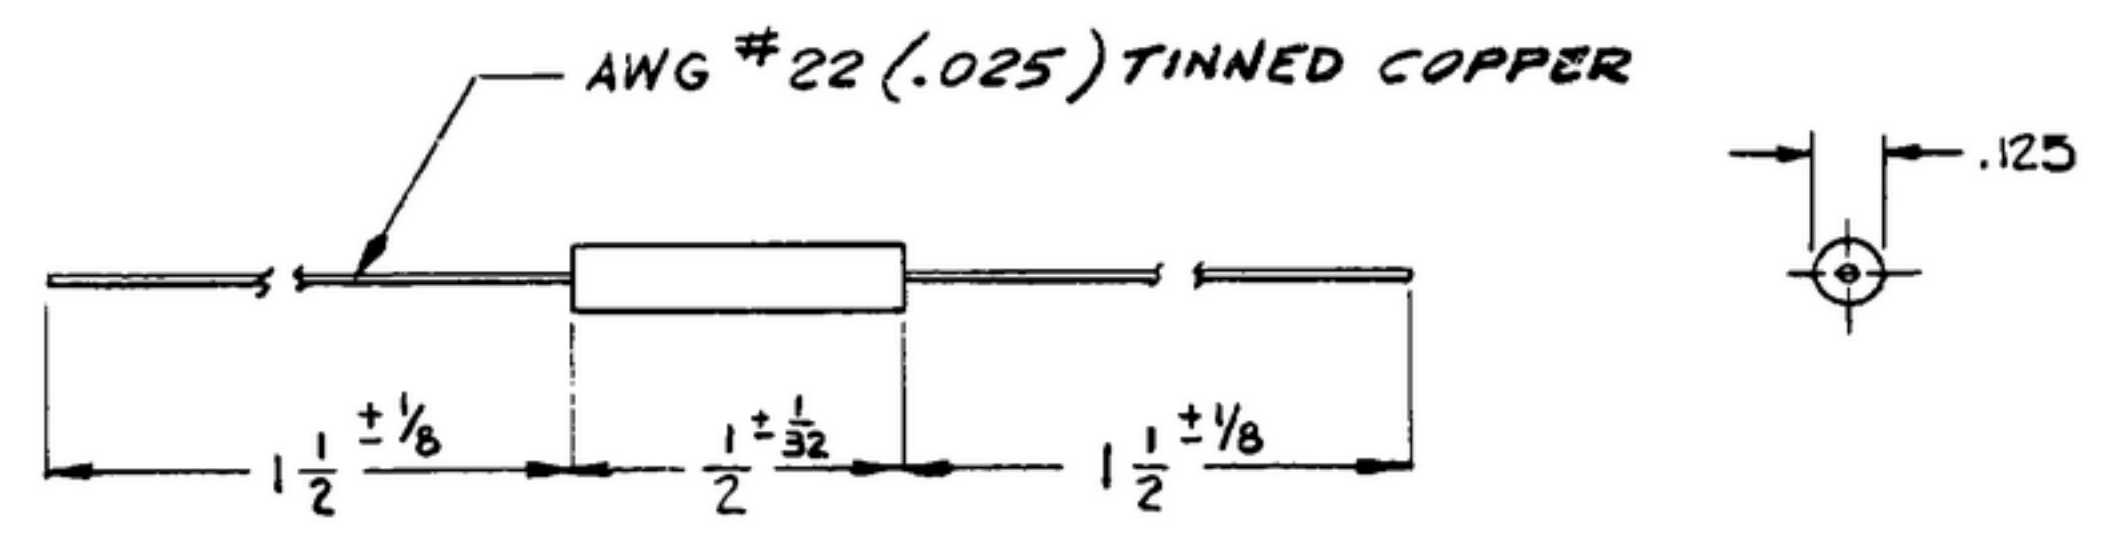

NOTES:  
 1. AS SUPPLIED BY QUALITY COMPONENTS INC. SAINT MARYS, PA.; PART NO. QP 16K 125X,500 OR EQUAL.  
 2. MATERIAL: CARBONYL TH

REQD	PART NO.	DESCRIPTION	MATL	MATL SPEC	NOTES
------	----------	-------------	------	-----------	-------

<del> <table border="1"> <tr><td> </td><td> </td><td> </td><td> </td></tr> <tr><td> </td><td> </td><td> </td><td> </td></tr> <tr><td> </td><td> </td><td> </td><td> </td></tr> <tr><td> </td><td> </td><td> </td><td> </td></tr> </table> </del>																				UNLESS OTHERWISE SPECIFIED DIMENSIONS ARE IN INCHES TOLERANCES ON FRACTIONS    DECIMALS    ANGLES ± 1/32    ± .005    ± —		<del>STEWART-WARNER</del> <del>ELECTRONICS</del> 42428-PC-59 SIGNAL CORPS		DEPARTMENT OF THE ARMY SIGNAL CORPS ENGINEERING LABORATORIES  FORT MONMOUTH    NEW JERSEY  <b>SM-B-343642</b>	
DRAWN BY <i>J. L. Lantz</i>		REVIEWED <i>PME</i>																							
CHECKED BY <i>E. J. Branski</i>		APPROVED																							
CHIEF DRAFTS <i>C. D. Dill</i>		<b>FORM, COIL</b>  <i>PME</i>																							
NEXT ASSY	USED ON	NEXT ASSY	USED ON	ENG APPROVAL <i>[Signature]</i>	DATE 25 NOV 59	SCALE 2/1																			
SWE APPLICATION		APPLICATION																							